


THE VIEW PRESENTED IS FOR REFERENCE ONLY

MURANO 12000x4060 675.01.20 ver 02







FLOOR PLAN 1:50

12000

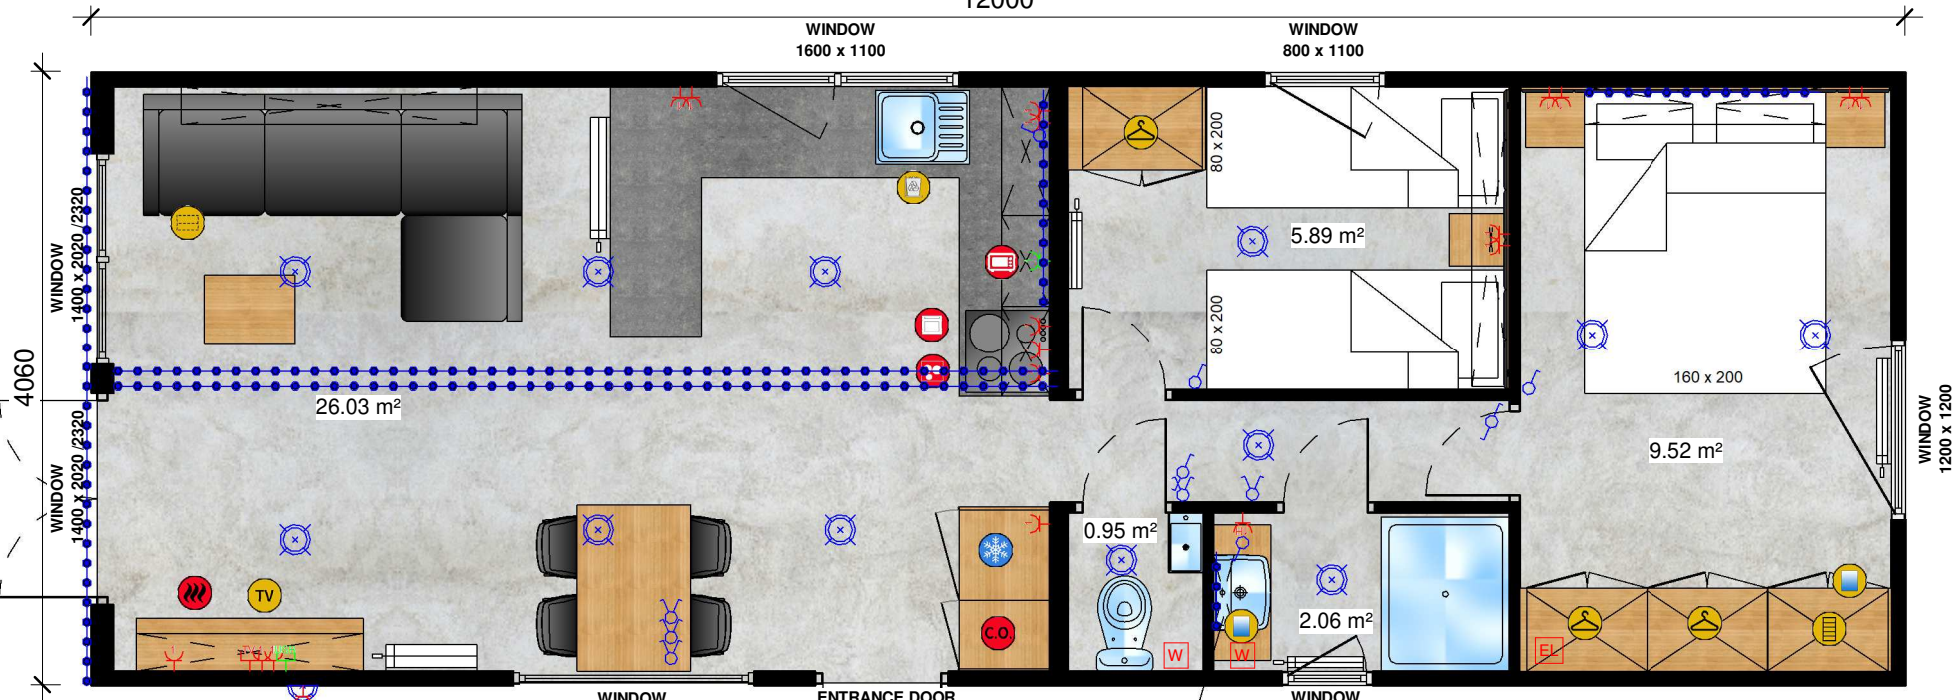

ELEVATIONS 1:100

USABLE AREA: 44,44 m²

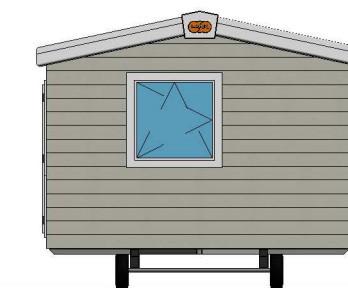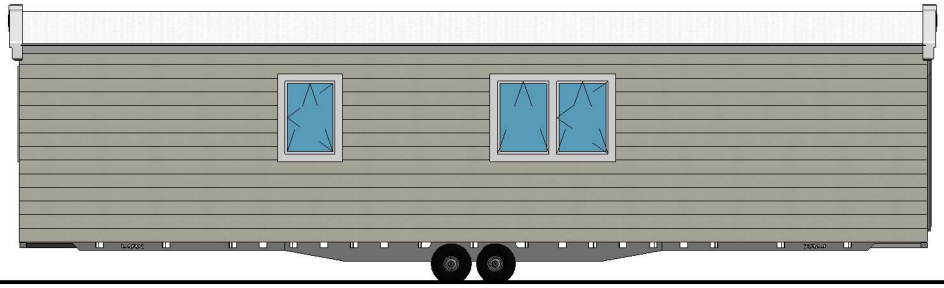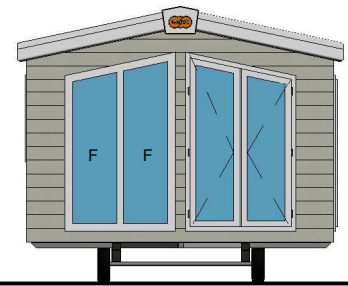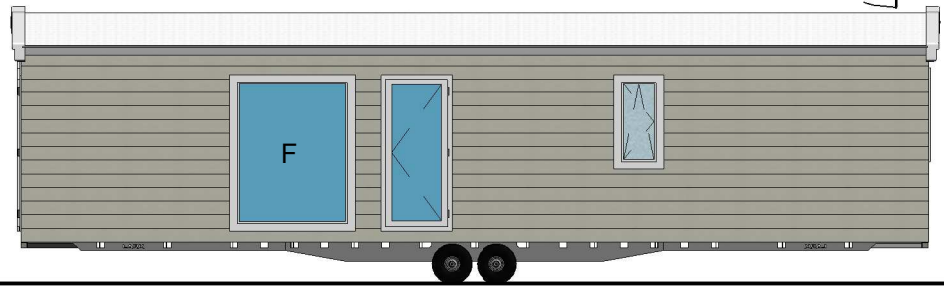

KEY:

- FRIDGE WITH FREEZER
- DISHWASHER WIDE (60cm)
- DISHWASHER NARROW (45 cm)
- WASHING MACHINE
- INDUCTION / GAS HOB
- OVEN
- MICROWAVE
- ELECTRIC BOILER
- COMBI GAS BOILER
- ELECTRIC FIRE
- ANTENNA SOCKET
- SOUND SYSTEM AND MP3 PLAYER
- CLOTHES WARDROBE WITH SHELVES
- WARDROBE WITH CLOTHES BAR
- HANGER
- MIRROR
- FOLDABLE SOFA
- PEDSTAL WITH DRAWRS
- TV HANGER
- TOILET PAPER HANGER
- OPTIONS PAID EXTRES